


General Mechanical and Water Distribution Piping Layout

See Project Specific Peak + System Layout for Specific Layout Instructions

Equipment Schedule

Item	Description	Provided By	Set / Installed By
1	Optional Boost Pump Assembly (Pump, Expansion Tank & VFD)	Peak+	MECH / PLBG Contractor
2	System Water Filter	Peak+	Plumbing Contractor
3	Water Pressure Gages	Peak+	Plumbing Contractor
4	Optional Water Treatment System	Peak+	Plumbing Contractor
5	Optional Water Bladder Storage Tank(s)	Peak+	Plumbing Contractor
6	Optional Outdoor Pump Enclosure, DC Valve, Power Service Switch	Peak+	MECH / PLBG Contractor
7	Water Piping, Covering, Valves, Fittings and Support Hardware	Plumbing Contractor	Plumbing Contractor
8	Frames, Valve Boxes, Interconnecting Nylon Tubing and Fittings	Peak+	Mechanical Contractor
9	CMM Master and CMC Client Controllers with Sensors	Peak+	Mechanical Contractor
10	Controller Transformer(s), Fuse Blocks, Fuses, Cables, Hardware	Peak+	Electrical Contractor
11	System Pressure Relief Valve	Peak+	Plumbing Contractor
12	Electrical Service to Boost Pump	Electrical Contractor	Electrical Contractor
13	Frame Drain Manifold w/ standpipes with support hardware	Plumbing Contractor	Plumbing Contractor

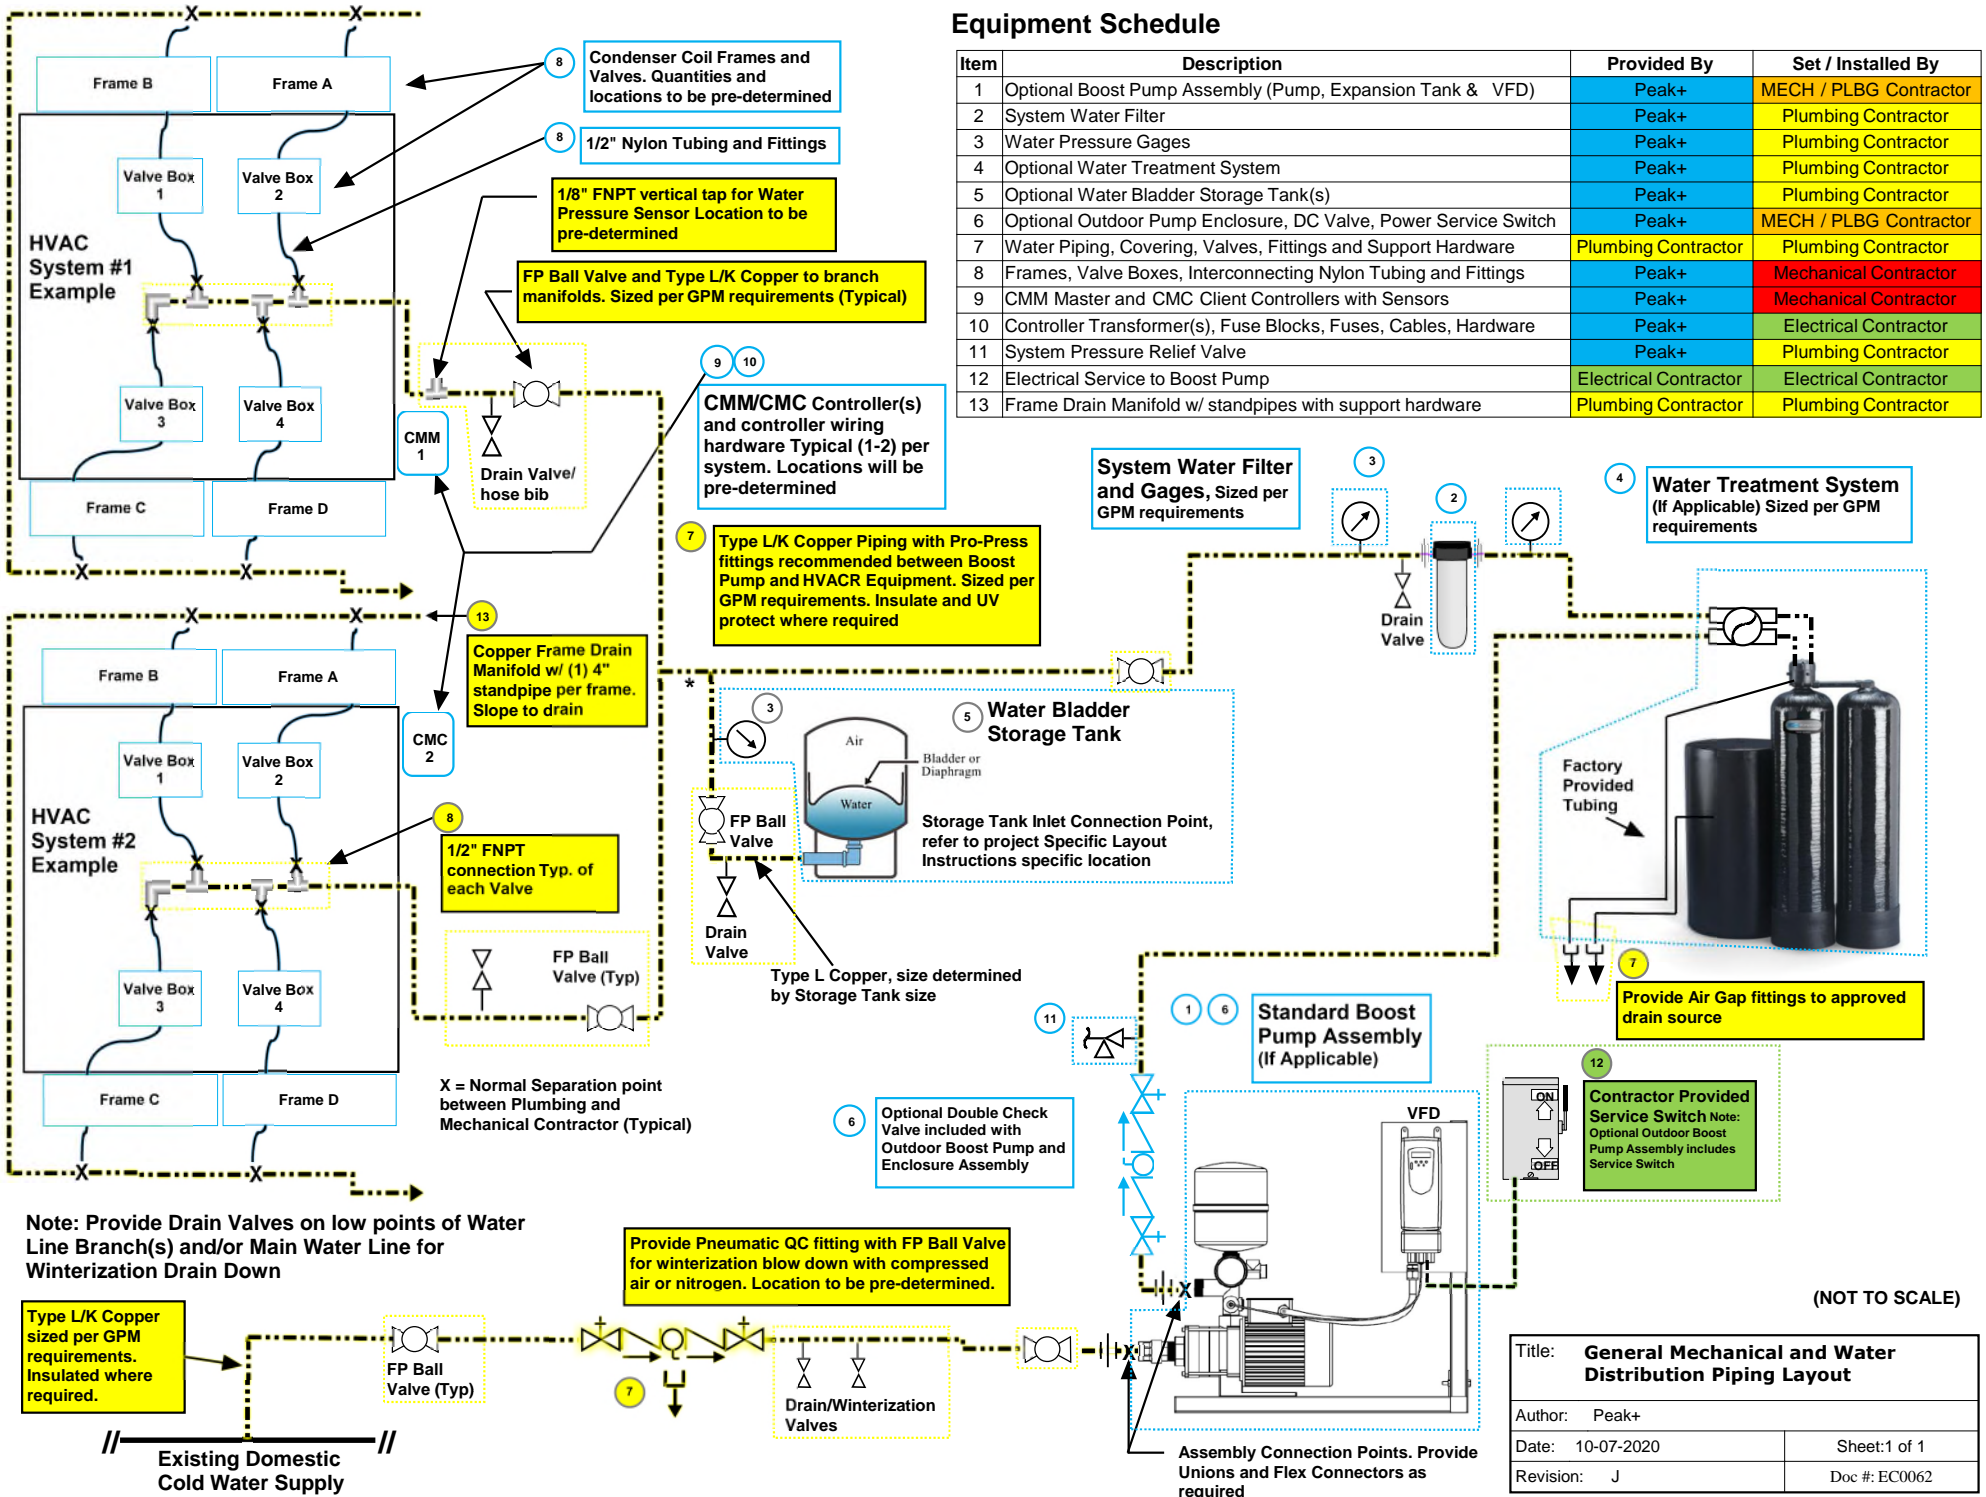

Title: General Mechanical and Water Distribution Piping Layout	
Author: Peak+	Sheet: 1 of 1
Date: 10-07-2020	Doc #: EC0062
Revision: J	